



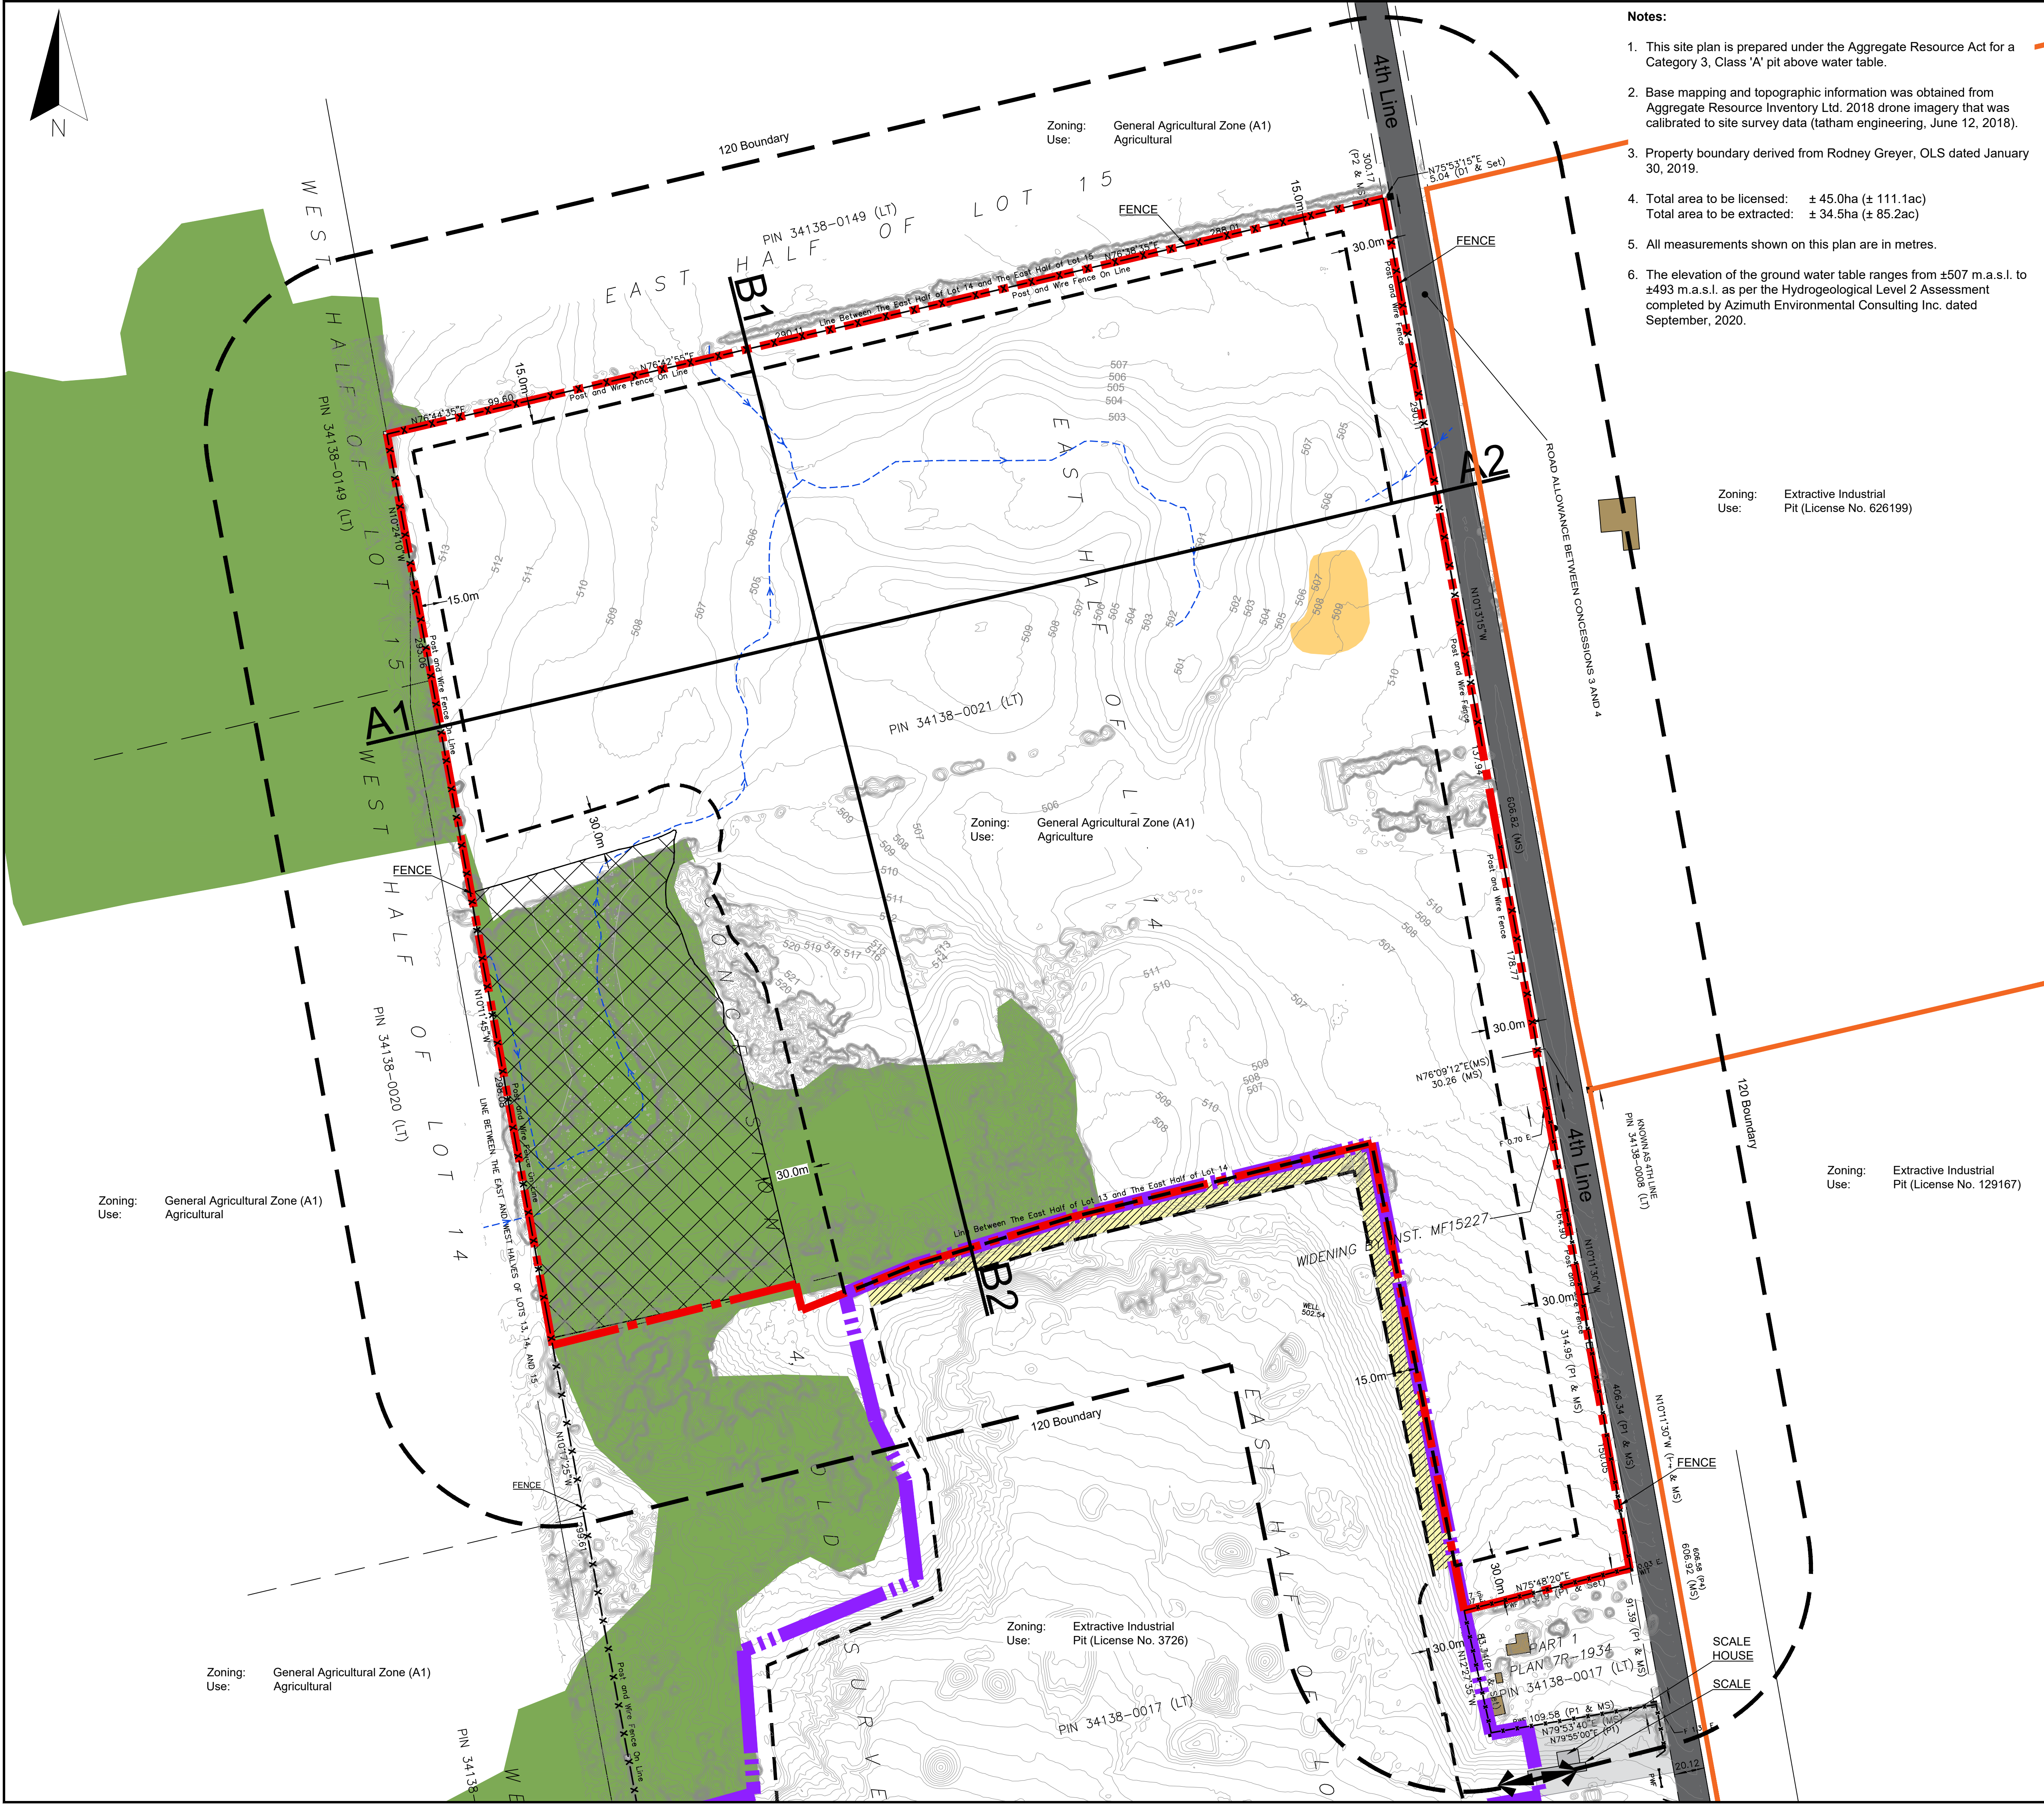

- Notes:
1. This site plan is prepared under the Aggregate Resource Act for a Category 3, Class 'A' pit above water table.
 2. Base mapping and topographic information was obtained from Aggregate Resource Inventory Ltd. 2018 drone imagery that was calibrated to site survey data (Iatham engineering, June 12, 2018).
 3. Property boundary derived from Rodney Greyer, OLS dated January 30, 2019.
 4. Total area to be licensed: ± 45.0ha (± 111.1ac)
Total area to be extracted: ± 34.5ha (± 85.2ac)
 5. All measurements shown on this plan are in metres.
 6. The elevation of the ground water table ranges from ±507 m.a.s.l. to ±493 m.a.s.l. as per the Hydrogeological Level 2 Assessment completed by Azimuth Environmental Consulting Inc. dated September, 2020.

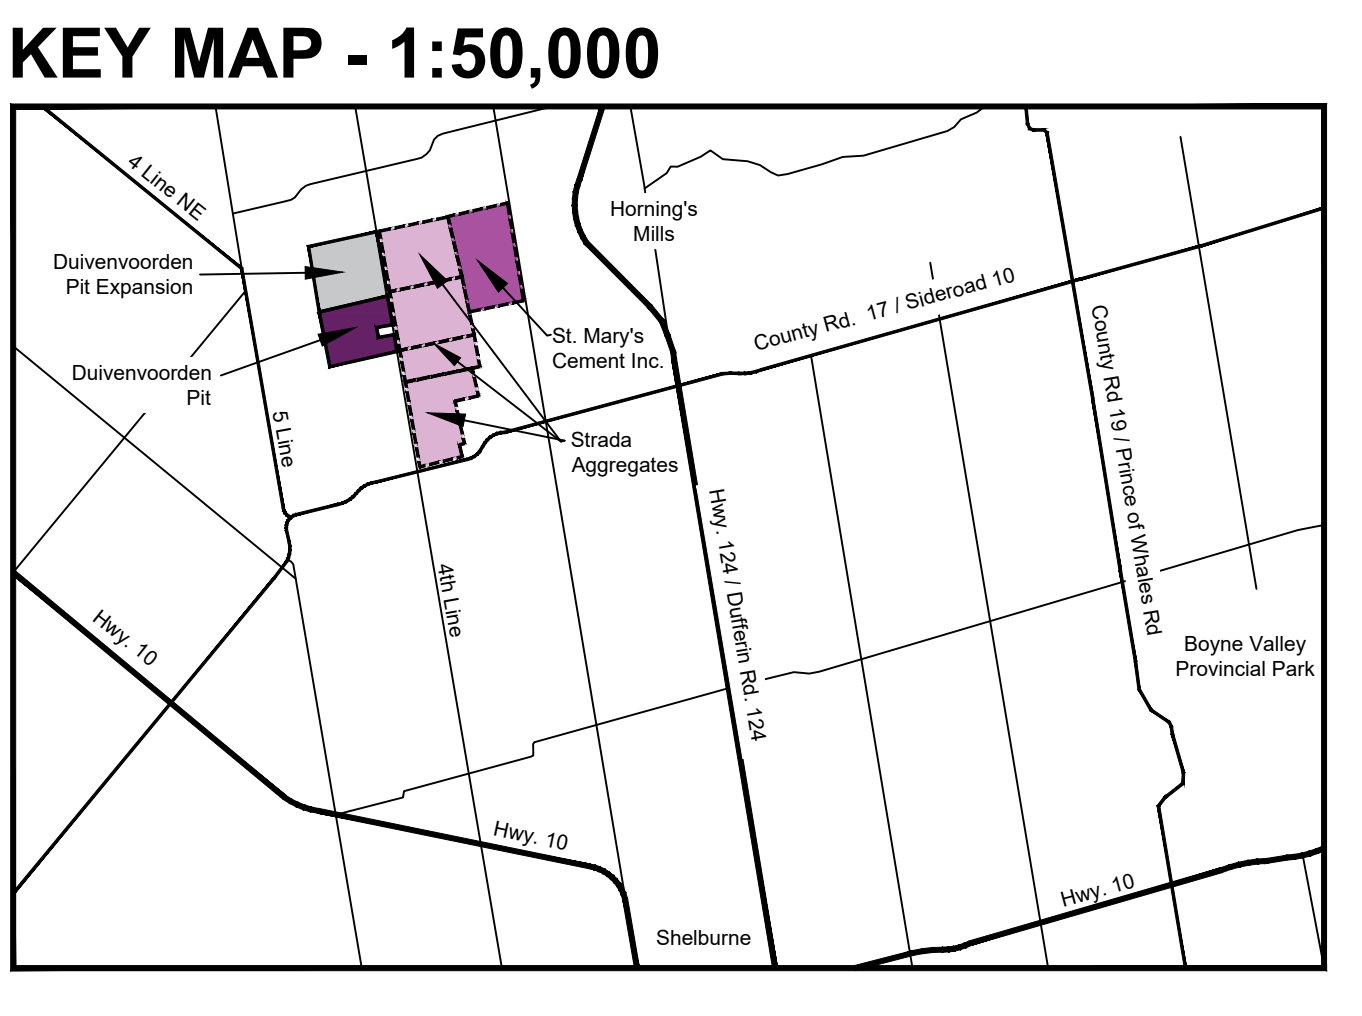

Legend

	Boundary of Area to be Licensed		Area Subject to Site Plan Amendment for Pit Expansion
	Limit of Extraction		Public Road
	Existing Licensed Boundary (LICENSE NO. 3726)		Elevation, Contour
	Existing Licensed Pits		Woodlands
	Surface Water Drainage Direction		Wetlands
	Existing Building / Structure		High Constraint Woodland Area
	Scale / Scale House		Existing Fence
	Archeological Site (Subject to Stage 3/4 Assessment)		Operational Entrance
			Cross-Sections

Site Plan Amendments:

No.	Date	Description	By
1	August 3, 2021	First Submission;	A.S.

MNRF Approval Stamp:

Stamp:

Applicant: **DUIVENVOORDEN HAULAGE LTD.**
3425 9th Line,
Innisfil, Ontario
L9S 3Z6

Project: **MELANCTHON PIT EXPANSION**
Part of East half of Lots 13 and 14,
Con. 4 Twp of Melancthon on RR#2,
Shelburne, Ontario

EXISTING FEATURES 1 of 4

MNRF License Ref. No.:
Pre-approval Review:
Scale: 1:2,000
0 50 100 150 200 250m

IPS INNOVATIVE PLANNING SOLUTIONS
PLANNERS • PROJECT MANAGERS • LAND DEVELOPERS
647 WELHAM RD., UNIT 9A, BARRIE, ONTARIO, L4N 0B7
tel: 705 • 812 • 3281 fax: 705 • 812 • 3438 e: info@ipsconsultinginc.com www.ipsconsultinginc.com

Drawn By: A.S. Checked By: D.V. / J.H.
File No.: 18-802 Date: August 3, 2021