




SECTION A - A1: EXISTING CONDITIONS

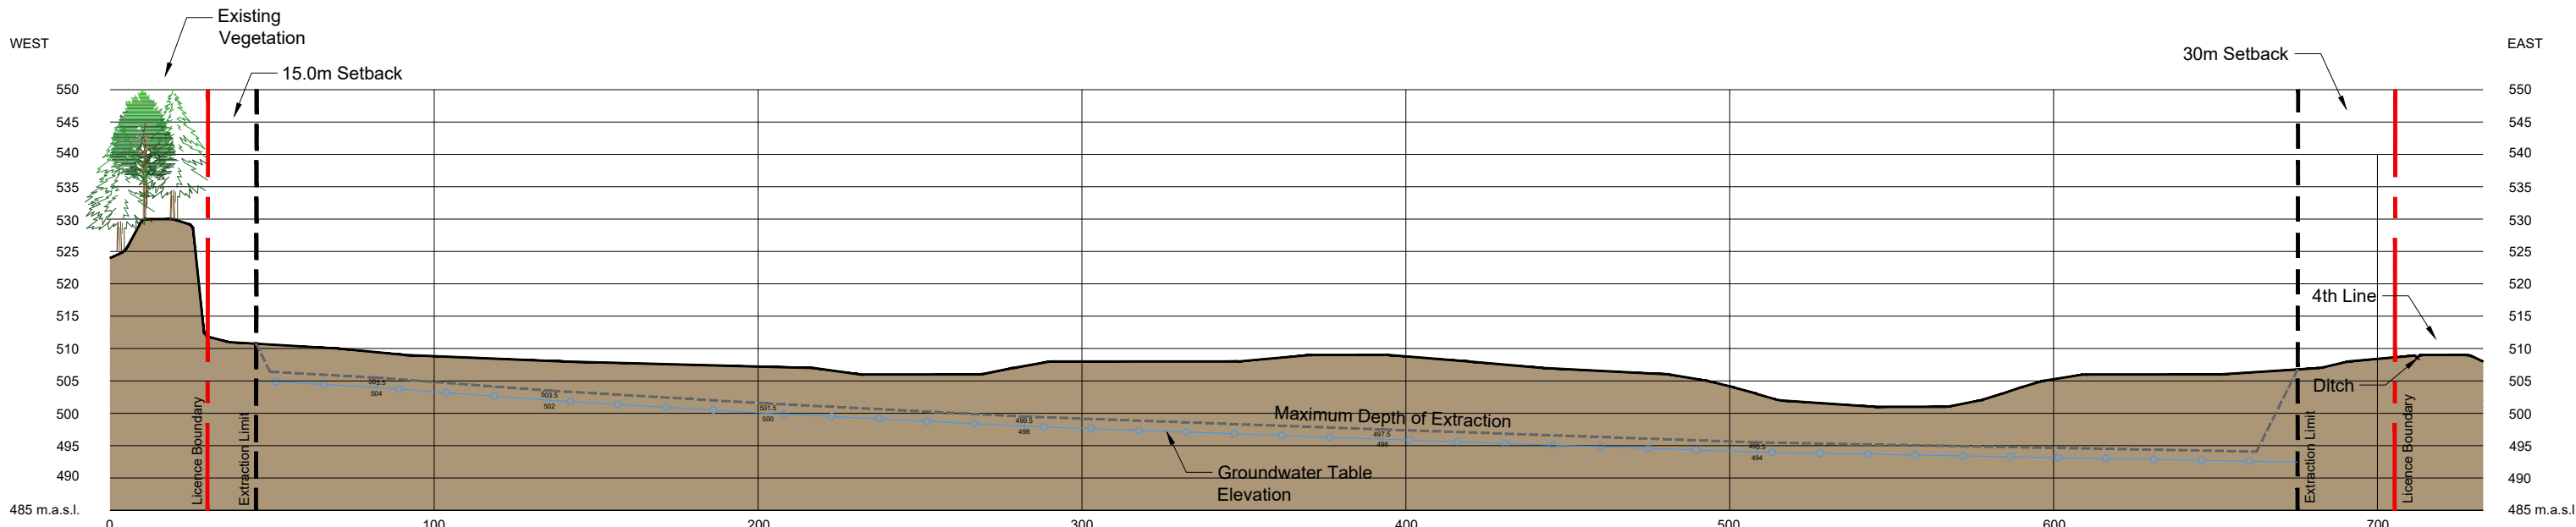


SECTION A - A1: REHABILITATED CONDITIONS

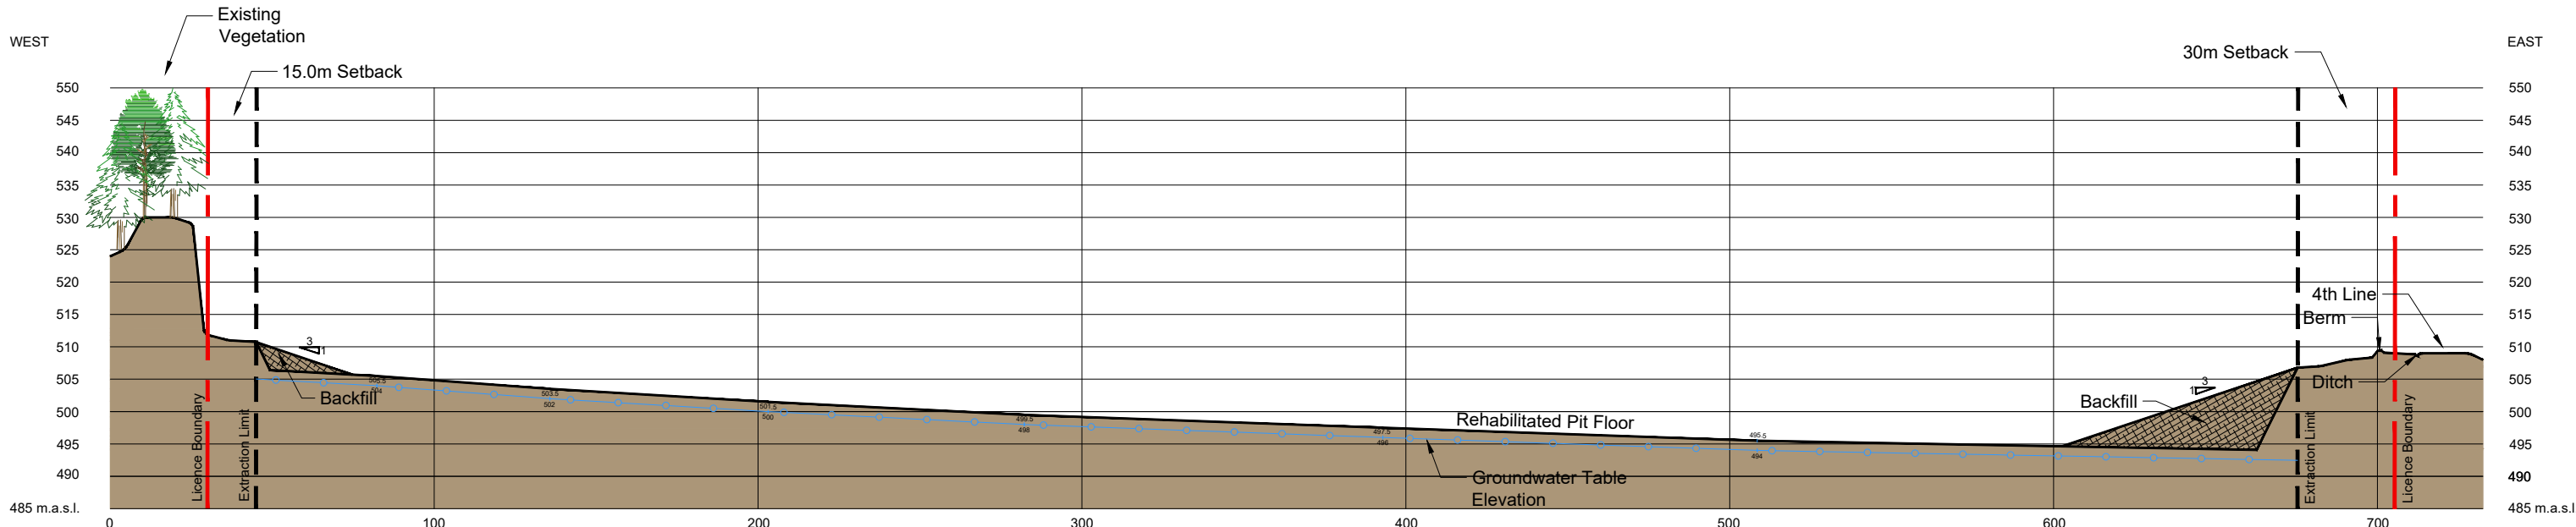

SECTION B - B1: EXISTING CONDITIONS

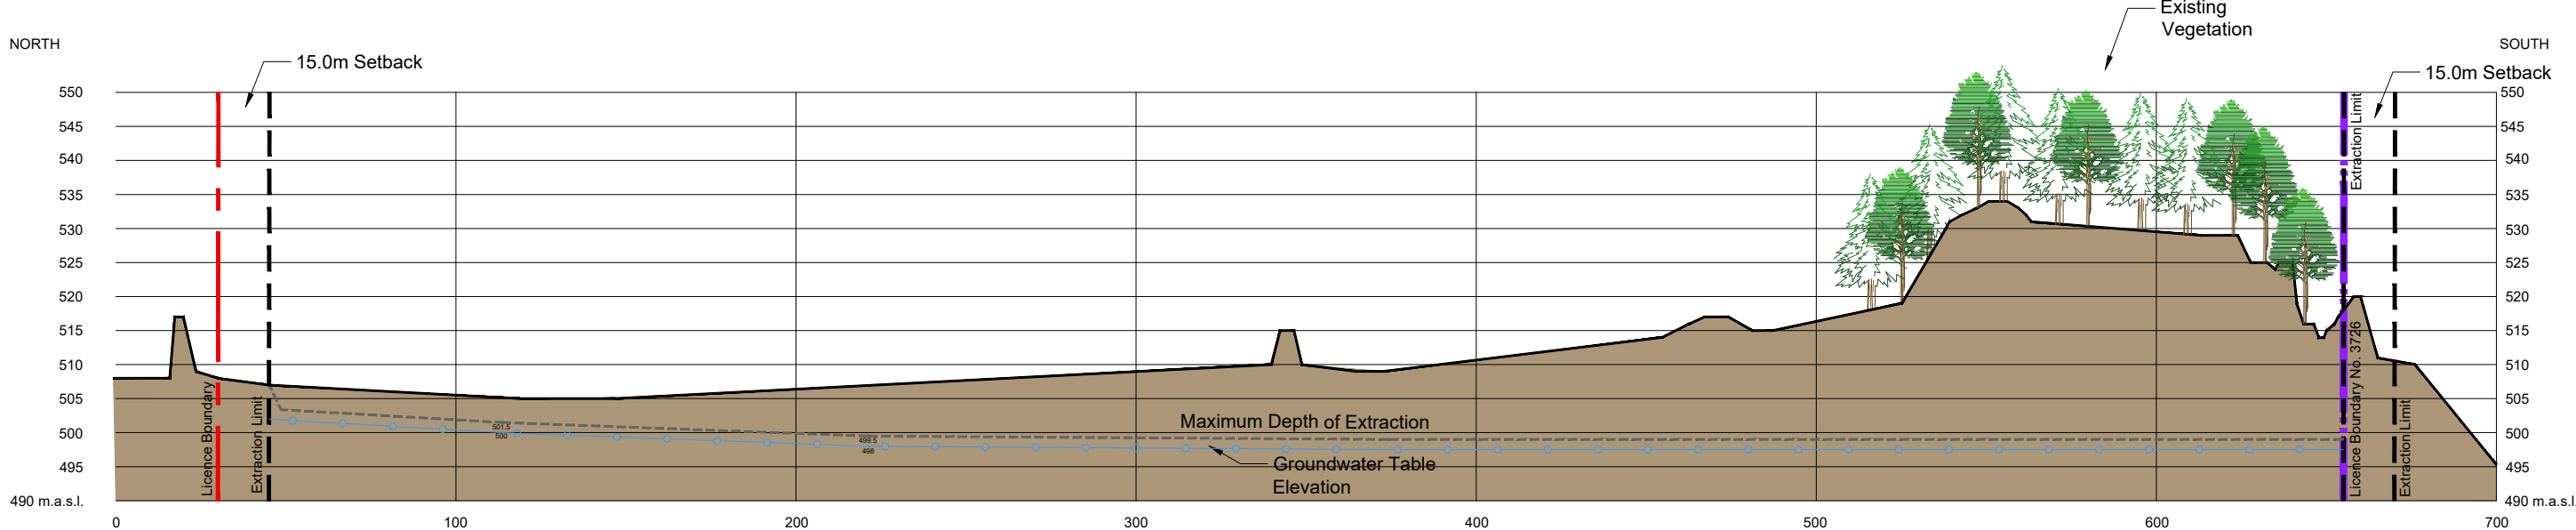

SECTION B - B1: REHABILITATED CONDITIONS

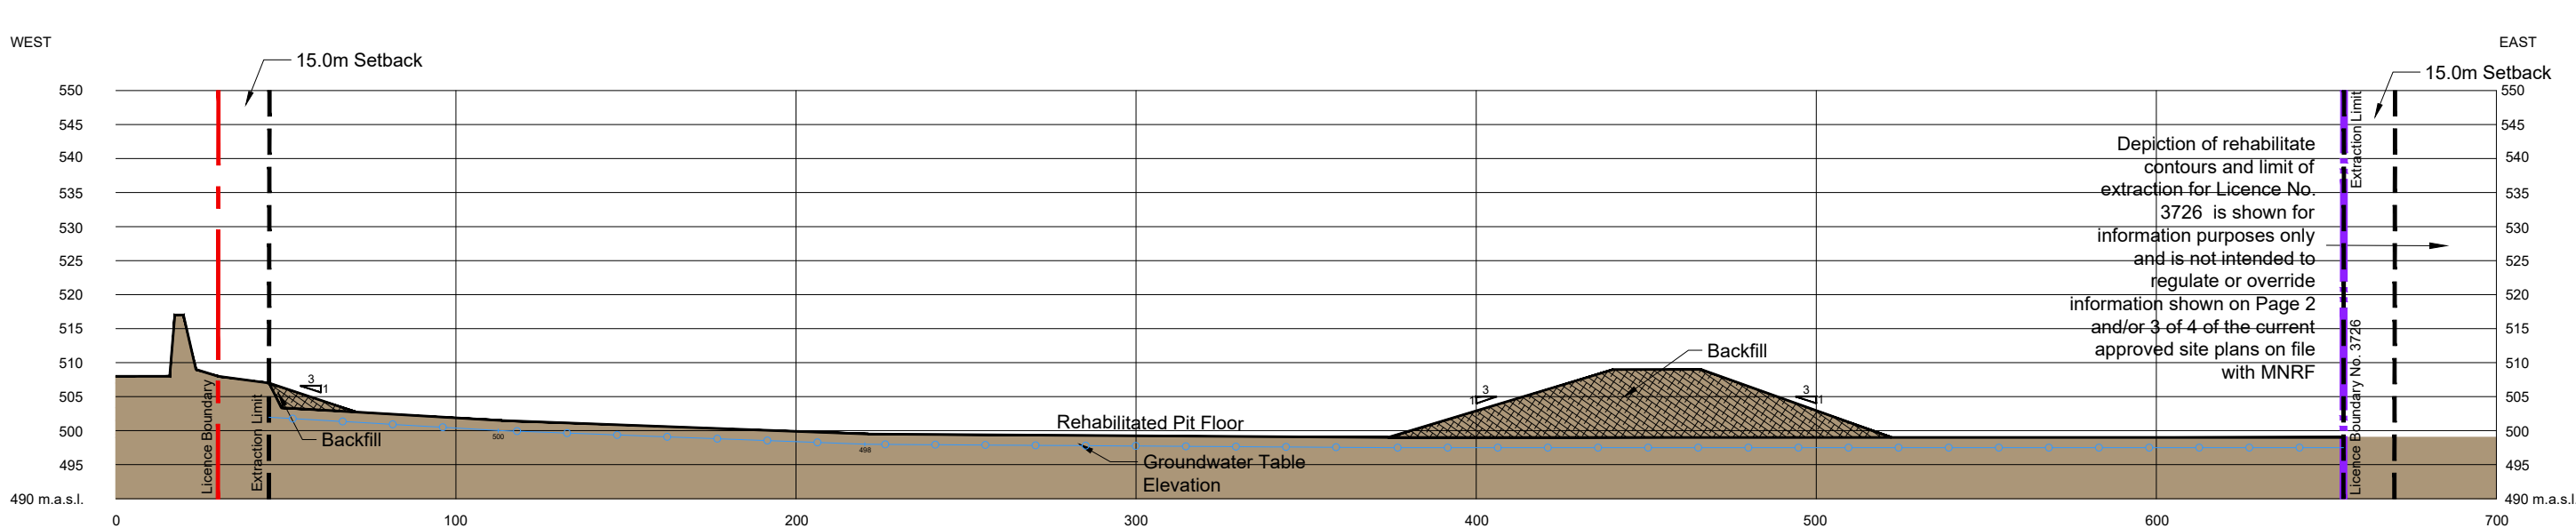

Legend

- Boundary of Area to be Licensed
- Limit of Extraction
- Existing Licensed Pit
(LICENSE NO. 3726)
- Vegetation / Trees
- Ground Water Table
- Maximum Depth of Extraction
(MIN. 1.5m ABOVE GROUNDWATER TABLE)
- Cross-Sections
(SEE PAGES 1, 2 & 3 OF 4 FOR PLAN VIEW LOCATIONS OF EXISTING AND REHABILITATION CROSS-SECTIONS)

Notes:

- Cross-Section plotted from base mapping and topographic information obtained from Whitewater Hydrogeology Ltd, November 2020
- Property boundary derived from Rodney Greyer, OLS dated January 30, 2019. Existing Site Plans prepared by Contract Survey Support, December 18, 1992.
- The elevation of the ground water table ranges from 507 m.a.s.l. to 493 m.a.s.l. as per the Hydrogeological Level 2 Assessment completed by Azimuth Environmental Consulting Inc. dated September, 2020.
- All measurements shown on this plan are in metres.

Site Plan Amendments:

No.	Date	Description	By
1	August 3, 2021	First Submission;	A.S.
2	June 7, 2024	Second Submission;	A.S.
3	Oct. 30, 2024	Third Submission;	A.S.

MNRF Approval Stamp:

Stamp:

John Duivenvoorden:



Applicant:

DUIVENVOORDEN HAULAGE LTD.

3425 9th Line,
Innisfil, Ontario
L9S 3Z6

Project:

MELANTHON PIT EXPANSION

Part of East half of Lots 13 and 14,
Con. 4 Twp of Melancthon on RR#2,
Shelburne, Ontario


CROSS-SECTIONS

4 of 4

MNRF License Ref. No.:

Pre-approval Review:

Scale: 1:2,000

 

INNOVATIVE PLANNING SOLUTIONS
PLANNERS • PROJECT MANAGERS • LAND DEVELOPERS

647 WELHAM RD., UNIT 9A, BARRIE, ONTARIO, L4N 0B7
tel: 705 • 812 • 3281 fax: 705 • 812 • 3438 e: info@ipsconsultinginc.com www.ipsconsultinginc.com

Drawn By: A.S.

Checked By: D.V. / J.H.

File No.: 18-802

Date: August 3, 2021

Scales:

Horizontal 1:2,000
Vertical 1:2,000
(Vertical Exaggeration 4x)