




SECTION A1 - A2: EXISTING CONDITIONS

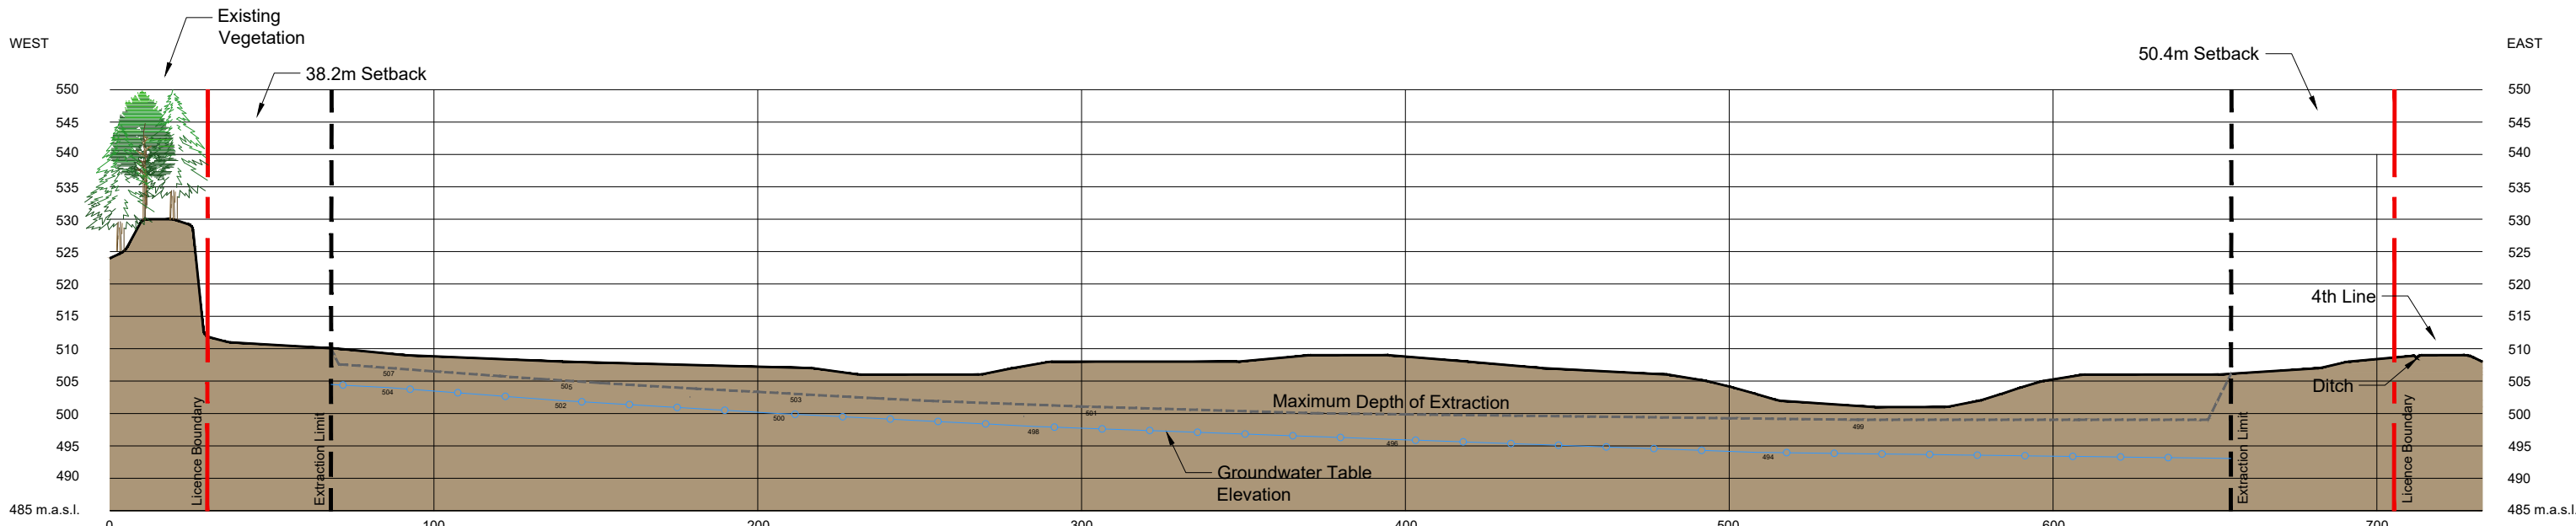


SECTION A1 - A2: REHABILITATED CONDITIONS

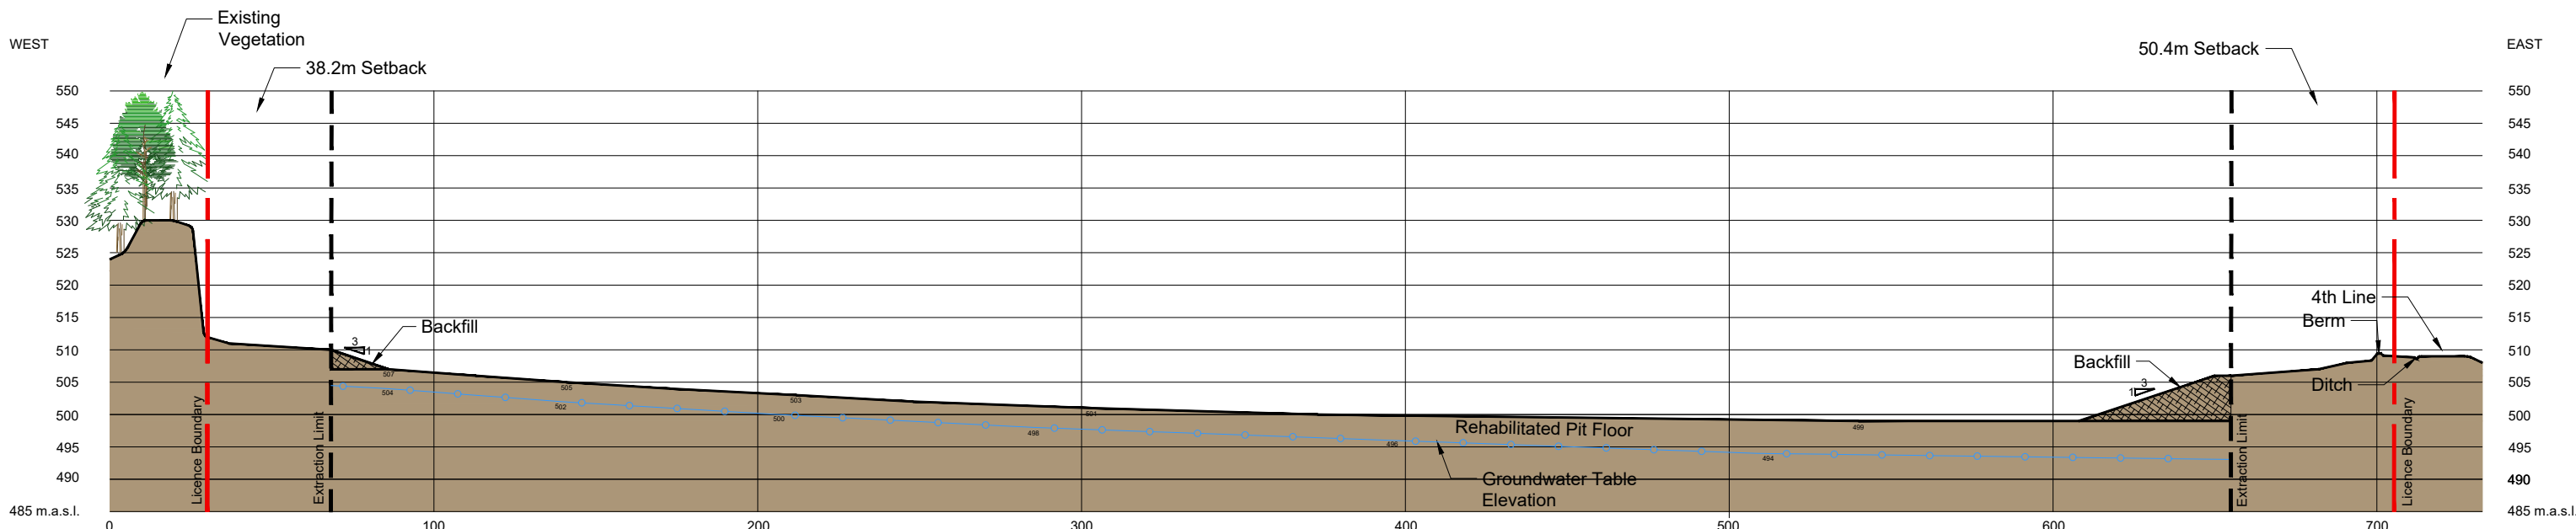


SECTION B1 - B2: EXISTING CONDITIONS

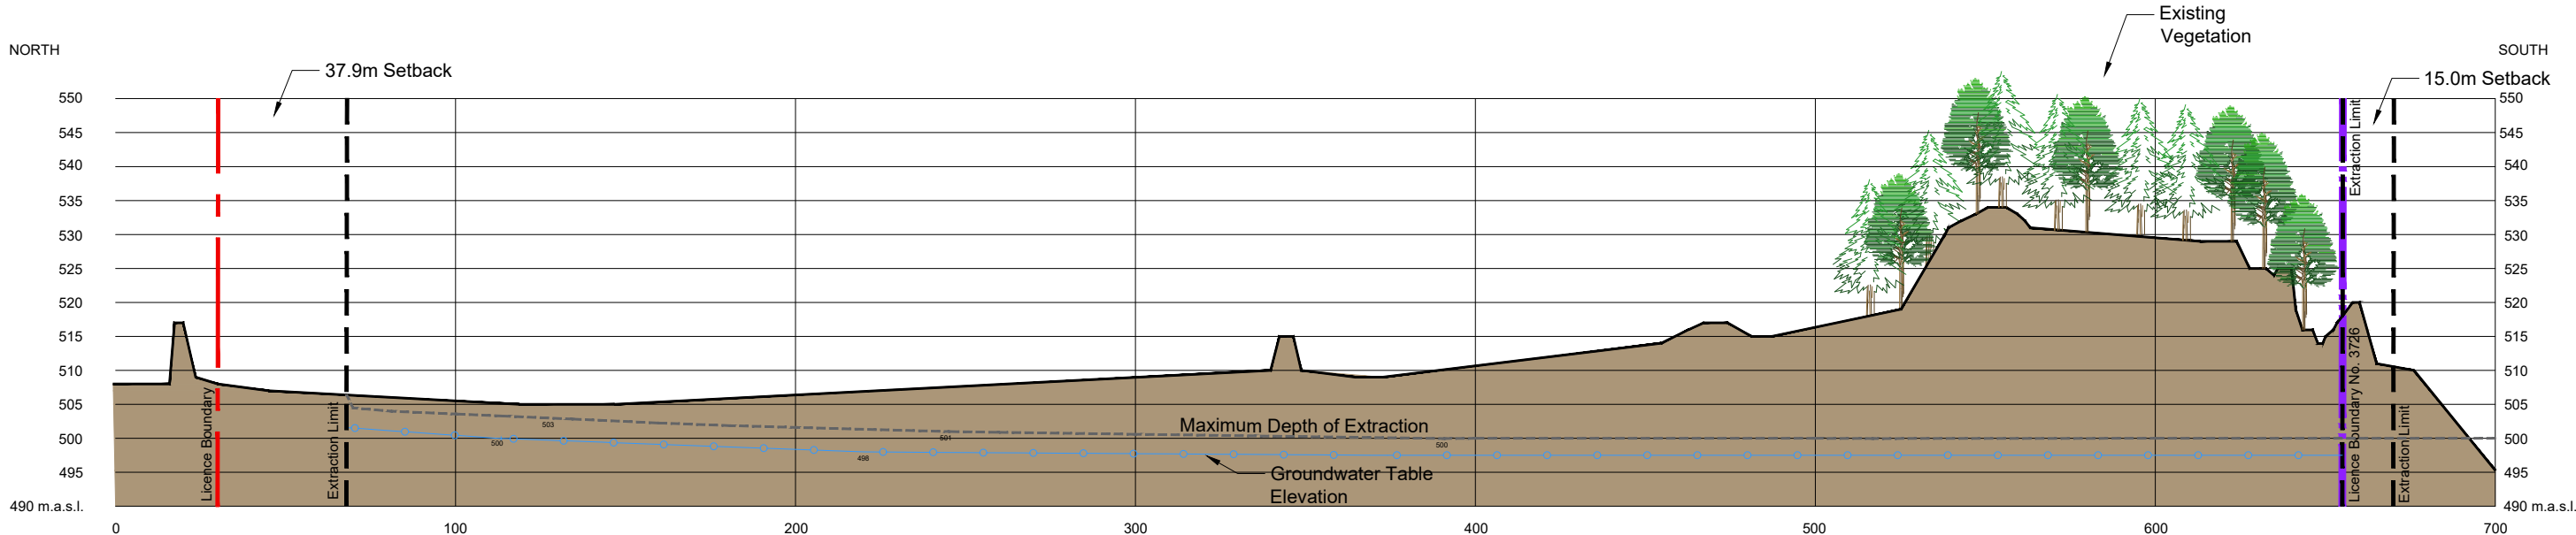


SECTION B1 - B2: REHABILITATED CONDITIONS

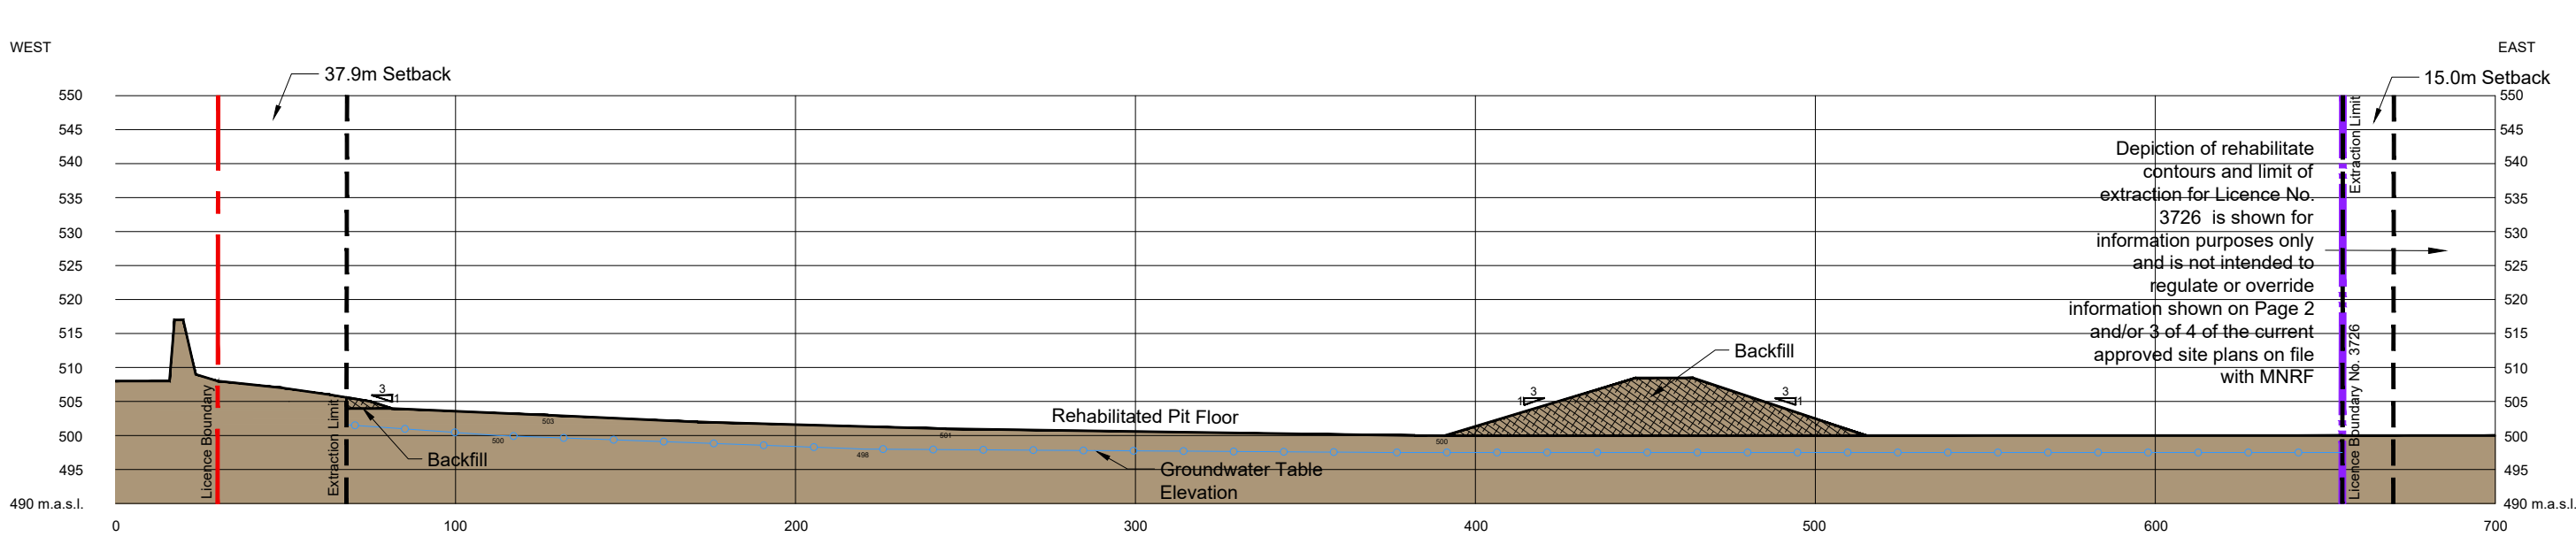


Legend

 

Boundary of Area to be Licensed

 

Limit of Extraction

 


Existing Licensed Pit


(LICENSE NO. 3726)



Vegetation / Trees

 


Ground Water Table

 

Maximum Depth of Extraction

(MIN. 1.5m ABOVE GROUNDWATER TABLE)

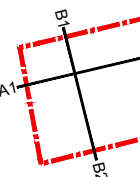

Cross-Sections

(SEE PAGES 1,2 & 3 OF 4 FOR PLAN VIEW LOCATIONS OF EXISTING AND REHABILITATION CROSS-SECTIONS)

Notes:


- Cross-Section plotted from base mapping and topographic information obtained from Whitewater Hydrogeology Ltd, November 2020
- Property boundary derived from Rodney Greyer, OLS dated January 30, 2019. Existing Site Plans prepared by Contract Survey Support, December 18, 1992.
- The elevation of the ground water table ranges from 506 m.a.s.l. to 492 m.a.s.l. as per the Hydrogeological Level 2 Assessment (updated) completed by Azimuth Environmental Consulting Inc. dated September, 2023.
- All measurements shown on this plan are in metres.

Site Plan Amendments:

No.	Date	Description	By
1	August 3, 2021	First Submission;	A.S.
2	June 7, 2024	Second Submission;	A.S.
3	Oct. 30, 2024	Third Submission;	A.S.
4	July 4, 2025	Internal Review;	A.S.

MNRF Approval Stamp:

Stamp:

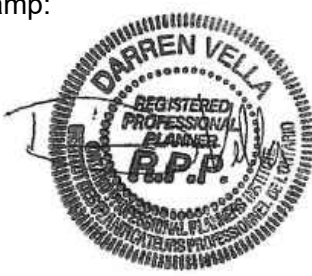

John Duivenvoorden:

[Signature]

Applicant:

DUIVENVOORDEN HAULAGE LTD.

3425 9th Line,
Innisfil, Ontario
L9S 3Z6

Project:

MELANTHON PIT EXPANSION

Part of East half of Lots 13 and 14,
Con. 4 Twp of Melancthon on RR#2,
Shelburne, Ontario

CROSS-SECTIONS

4 of 4

MNRF License Ref. No.:

Pre-approval Review:

Scale: 1:2,000

0 50 100 150 200m



INNOVATIVE PLANNING SOLUTIONS
PLANNERS • PROJECT MANAGERS • LAND DEVELOPERS

647 WELHAM RD., UNIT 9A, BARRIE, ONTARIO, L4N 0B7

tel: 705 • 812 • 3281 fax: 705 • 812 • 3438 e: info@ipsconsultinginc.com www.ipsconsultinginc.com

Drawn By:

A.S.

Checked By:

D.V. / J.H.

File No.:

18-802

Date:

August 3, 2021

Scales:

Horizontal 1:2,000

Vertical 1:2,000

(Vertical Exaggeration 4x)