
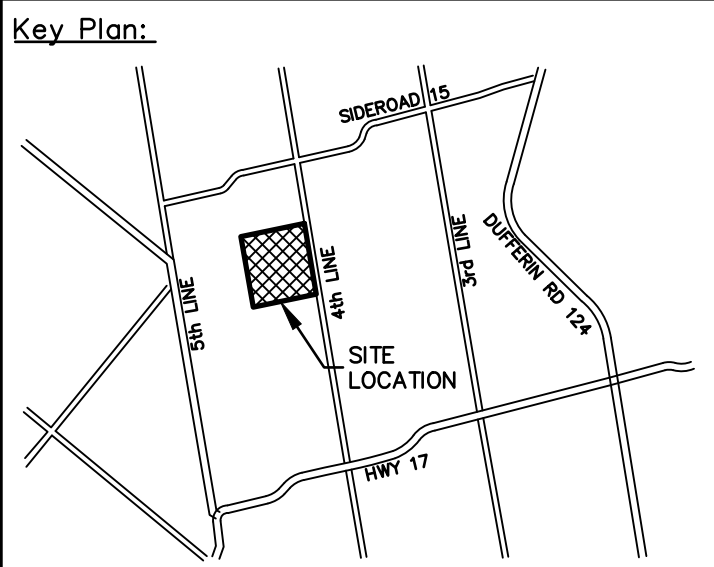


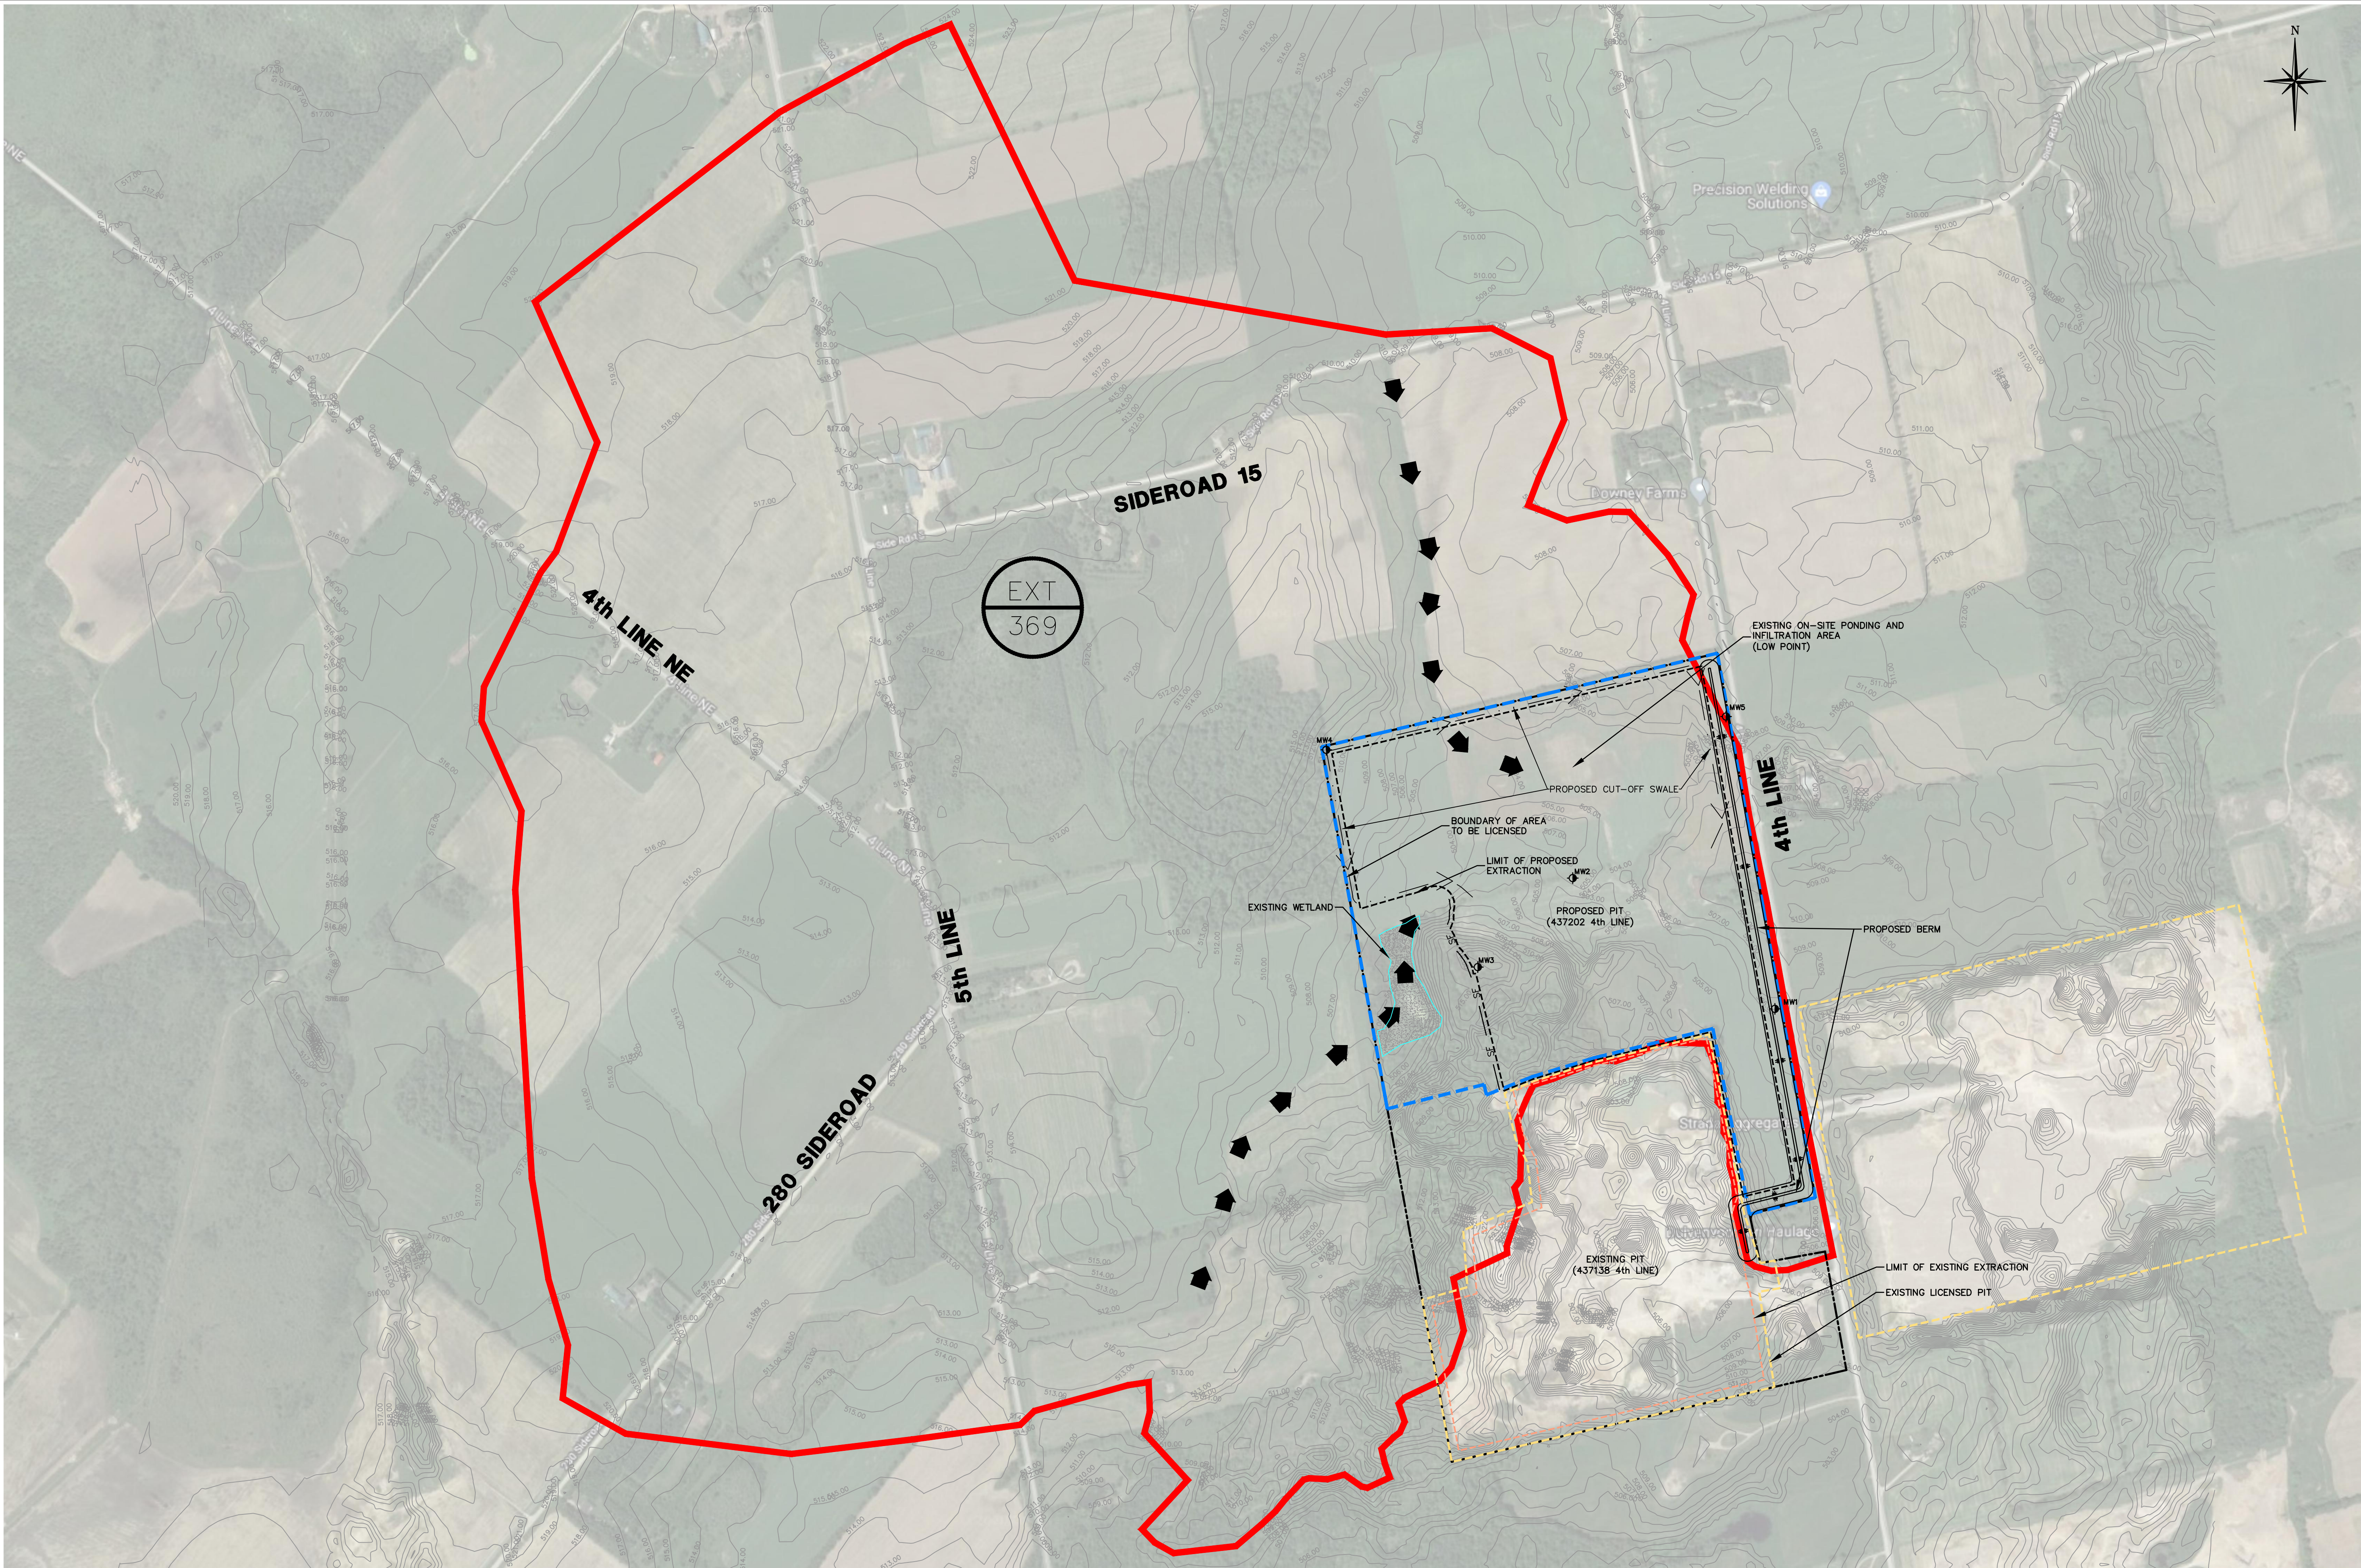

- Legend:
- CATCHMENT IDENTIFICATION
 - CATCHMENT AREA (HA)
 - CONCENTRATED EXTERNAL FLOW
 - LIMITS OF CATCHMENT AREA
 - BOUNDARY OF AREA TO BE LICENSED
 - LIMIT OF PROPOSED EXTRACTION
 - EXISTING LICENSED PIT
 - LIMIT OF EXISTING EXTRACTION
 - PROPERTY LINE

- DRAWING REFERENCE NOTES:
- BASE MAPPING AND TOPOGRAPHIC INFORMATION FROM DIGITAL OBM AND AIR PHOTO ANALYSIS PROVIDED BY GOOGLE EARTH 2018 EUROPA TECHNOLOGIES
 - PROPERTY BOUNDARY PREPARED BY RODNEY GREYER, QLS, DATED JANUARY 20, 2019.
 - OPERATIONAL PLAN PREPARED BY IPS DATED APRIL 2024.

CAUTION
CONTRACTOR TO DETERMINE
LOCATION OF EXISTING UTILITIES
PRIOR TO CONSTRUCTION.

Notes:

- Unless noted otherwise, the measurements and distances shown on this drawing are shown in meters.
- Do not scale drawings.
- It is the contractor's responsibility to verify all dimensions, levels and datums on site and report any discrepancies or omissions to WMI & Associates Ltd. prior to construction.
- This drawing is to be read and understood in conjunction with all other relevant documents applicable to this project.
- This drawing is the exclusive property of WMI & Associates Ltd. and the reproduction of any part of this document without prior written consent is strictly prohibited.



No.	Issue / Revision	Date
1	1ST SUBMISSION	DEC. 15, 2020
2	2ND SUBMISSION – NVCA COMMENTS	MAY 24, 2024
3	THIRD SUBMISSION	OCT. 18, 2024

DHL PIT
DRAINAGE PLAN

Client:
Duivervoorden Haulage Ltd.
3425 9th Line
Innisfil, Ontario
L9S 3Z6

		WMI & Associates Limited 119 Collier Street Barrie, Ontario L4M 1H5 Ph 705-797-2027 www.wmiengineering.ca
Drawn By Scale	AW 1:5000	Checked By Project No.
		JWL 20-636
		FIG1