
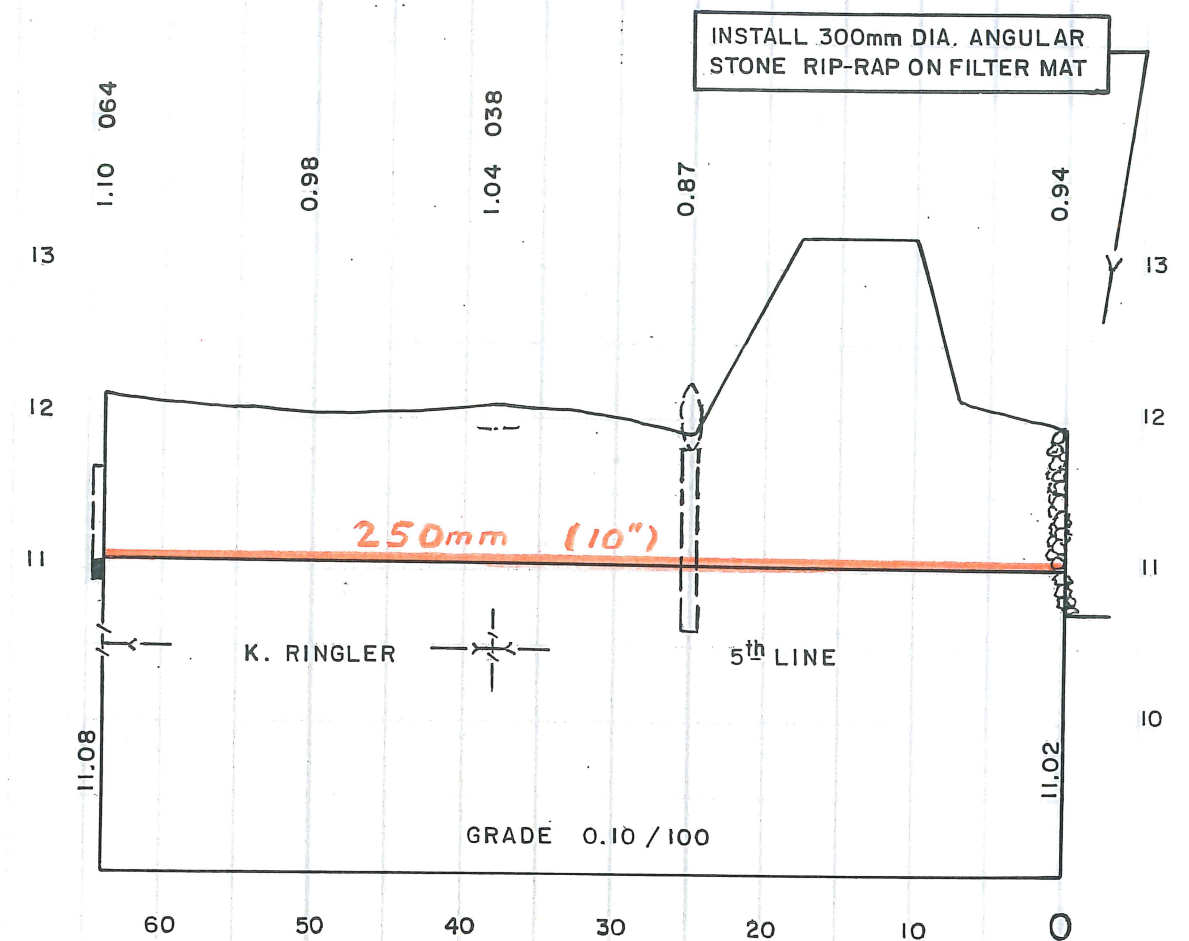


STINSON DRAINAGE WORKS, D DRAIN
TOWNSHIP OF MELANCTHON

<u>PROPOSED IMPROVEMENTS</u>		<u>ESTIMATED COST DISTRIBUTION</u>	
CONSTRUCTION	\$15,000.00		
ALLOWANCES TO OWNERS	\$300.00	TOTAL ESTIMATED COST	\$30,000.00
PREPARATION OF REPORT	\$8,250.00	LESS SPECIAL ASSESSMENT – WORK ON 5TH LINE	\$15,000.00
MEETINGS AND PROCEDURE	\$1,500.00	BALANCE TO BE ASSESSED TO PRIVATE LANDS	\$15,000.00
TENDERING AND CONSTRUCTION INSPECTION	\$3,750.00	LESS PROVINCIAL GRANT (1/3 OF ASSESSMENTS ON AGRICULTURAL LANDS)	\$5,000.00
ADMINISTRATION AND FINANCING INCLUDING NET H.S.T.	\$1,200.00	LESS ALLOWANCES TO OWNERS	\$300.00
TOTAL ESTIMATED COST	<u>\$30,000.00</u>	ESTIMATED TOTAL NET COST TO PRIVATE LANDS	<u>\$9,700.00</u>

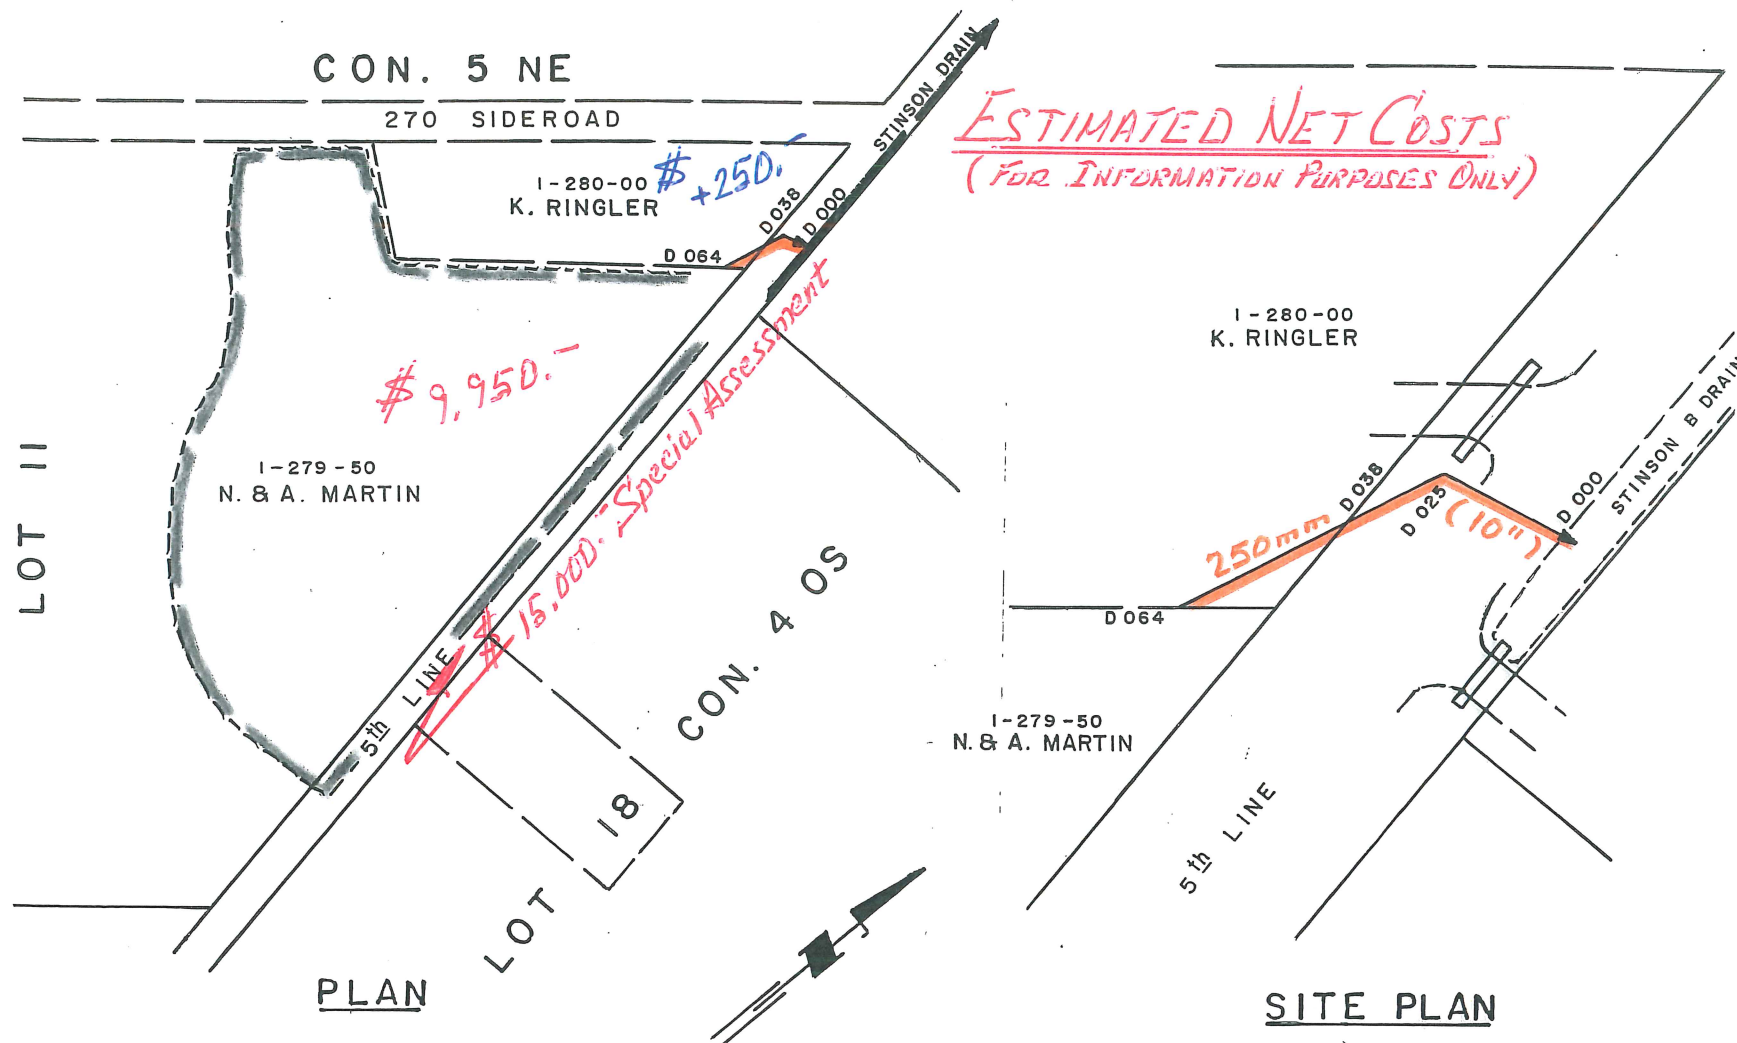

PLAN and PROFILE

OF THE

STINSON DRAINAGE WORKS, D DRAIN

IN THE

TOWNSHIP OF MELANCTHON


TILE SIZES

000 — 006	6m	250mm DIA. POLYETHYLENE PIPE WITH GRATE
006 — 025	19m	250mm DIA. POLYETHYLENE PIPE
025 — 064	39m	250mm DIA. POLYETHYLENE PIPE
CATCH BASIN:	025	
JUNCTION BOX:	064	

BENCH MARK


003 SPIKE IN HYDRO POLE 30m S. 12.77

SCALES

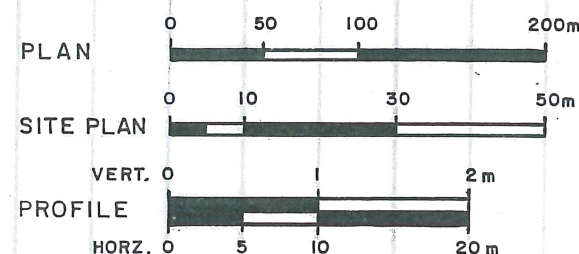

DATED, 2015 03 25

Orangeville, Ontario

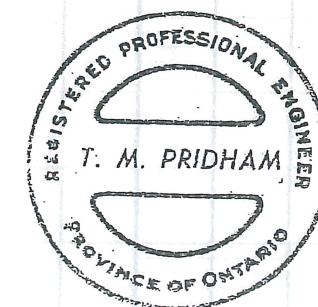

SIGNED, *Tom Pridham*, P. Eng.
R. J. BURNSIDE & ASSOCIATES LTD.
Engineers, Hydrogeologists, Environmental Consultants

NOTE: Elevation Datum Same As STINSON DRAINAGE WORKS, 1993